


[Click to view MSH-CA20012](#)

New Build Villa Benimar

Rojales , Alicante Alicante , Costa Blanca

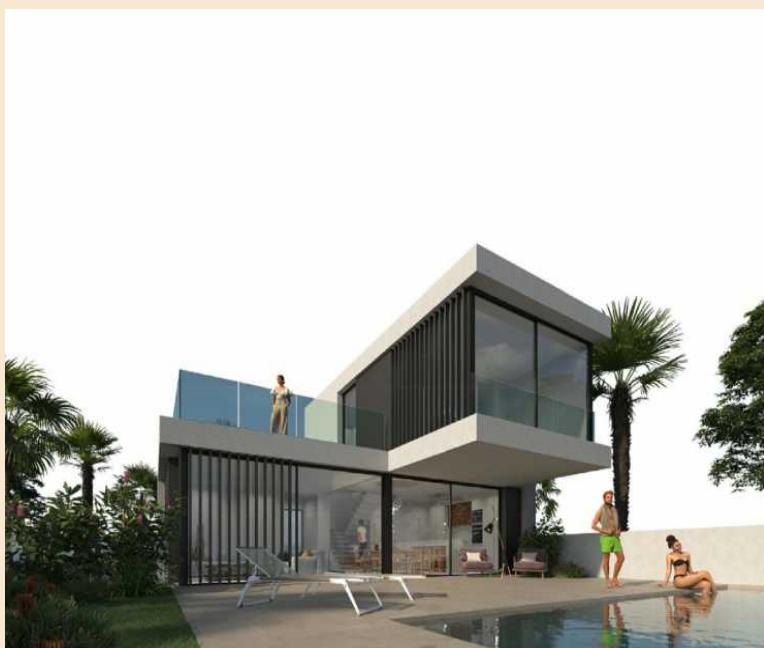

€775,000

inc. of agency fees

4 Beds

142 sqm

New Build Villa Benimar for sale
on Costa Blanca.

At a Glance

Reference MSH-CA20012

Near to Alicante

Price €775,000

Bed 4

Pool Yes

Hab.Space 142 sqm

Land Tax N/A

Property Description

New Build Villa Benimar for sale on Costa Blanca.

NEW BUILD VILLAS IN ROJALES Magnificent new build villas in Rojales. Villas built on 3 floors, with 4 bedrooms and 4 bathrooms, kitchen open to the living room, fitted wardrobes, private solarium, basement, double garage and private garden with swimming pool. In addition, the unbeatable climate of the area, the garden, the terraces and the pool will leave you captivated, wanting to stay to enjoy and relax for as long as possible in this beautiful villa. Villas located 2 minutes from the golf course of La Marquesa, 5 minutes from the urban center and 10 minutes drive from the spectacular beaches of Guardamar del Segura. Rojales is a pretty village with all services such as supermarkets, pharmacies, banks, restaurants and natural park located very close to the villas. There are several golf courses nearby as well as water parks in Rojales and Torrevieja. Alicante and Murcia airports are a 45-minute drive away.

Summary

Property type:	Modern Villa
Bedrooms:	4
Price	€775,000

Key Information

Internal Area:	142 sqm
Swimming Pool?	Yes

Location: Costa Blanca

Gallery



PLANTA BAJA (1/75)

PARCELA 05	271.00 m²
SUPERFICIE CONSTRUIDA SÓTANO	180.50 m ²
SUPERFICIE CONSTRUIDA PLANTA BAJA	80.90 m ²
SUPERFICIE CONSTRUIDA PLANTA PISO	45.50 m ²
SUPERFICIE CONSTRUIDA TOTAL	306.90 m ²
SUPERFICIE CONSTRUIDA TOTAL COMPUTABLE	208.80 m ²

Escala 1/75



SÓTANO (1/75)

PARCELA 05	271.00 m²
SUPERFICIE CONSTRUIDA SÓTANO	180.50 m ²
SUPERFICIE CONSTRUIDA PLANTA BAJA	80.90 m ²
SUPERFICIE CONSTRUIDA PLANTA PISO	45.50 m ²
SUPERFICIE CONSTRUIDA TOTAL	306.90 m ²
SUPERFICIE CONSTRUIDA TOTAL COMPUTABLE	208.80 m ²

Escala 1/75



PLANTA PISO (1/75)

PARCELA 05	271.00 m²
SUPERFICIE CONSTRUIDA SÓTANO	180.50 m ²
SUPERFICIE CONSTRUIDA PLANTA BAJA	80.90 m ²
SUPERFICIE CONSTRUIDA PLANTA PISO	45.50 m ²
SUPERFICIE CONSTRUIDA TOTAL	306.90 m ²
SUPERFICIE CONSTRUIDA TOTAL COMPUTABLE	208.80 m ²

Escala 1/75



PLANTA BAJA GENERAL (1/250)

Escala 1/250



As Featured in

THE SUNDAY TIMES A Place in the Sun France The Sunday Telegraph THE GOOD property GUIDE Daily Mail Yorkshire Post YORKSHIRE POST FRENCH PROPERTY NEWS

Contact us

Contact us to receive information about our SPAIN service, or to book a phone consultation to discuss your project.

great service
fast transfers

send money abroad 24/7

excellent rates

Disclaimer: All properties and services on our website are based on information supplied by our agents, private individuals and other third parties. They are believed to be correct when entered into our systems and at the date this page is printed. Copyright ©2004-2025 my-french-house.com All Rights Reserved